


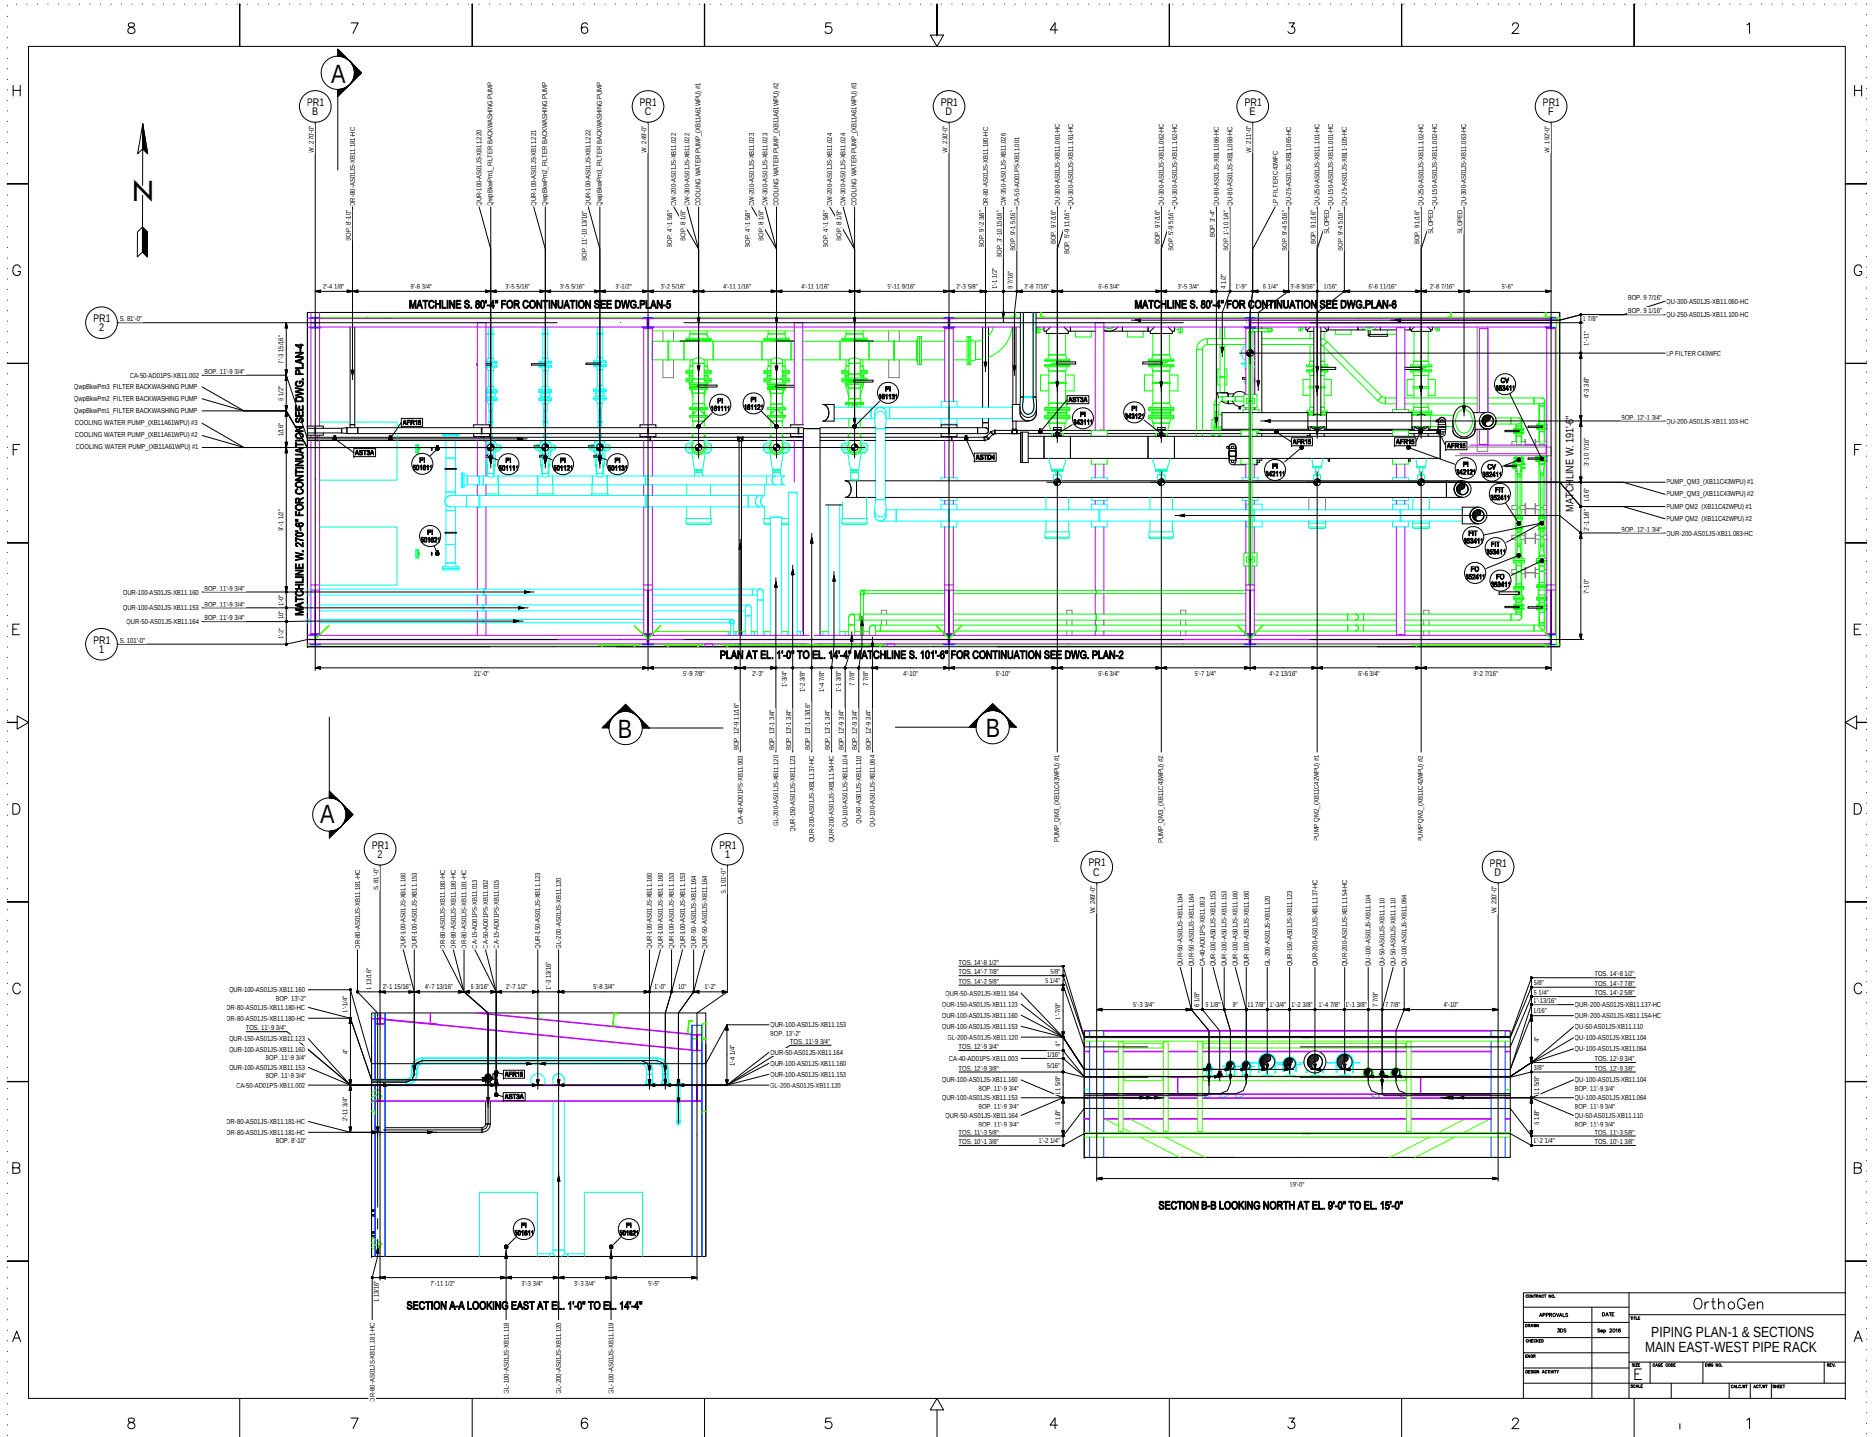

APPROVALS		DATE	BY	OrthoGen			
DESIGNED	304	SEP 2018		PIPING PLAN-1 & SECTIONS			
CHECKED				MAIN EAST-WEST PIPE RACK			
DATE				DATE	DATE	DATE	DATE
DATE				DATE	DATE	DATE	DATE